


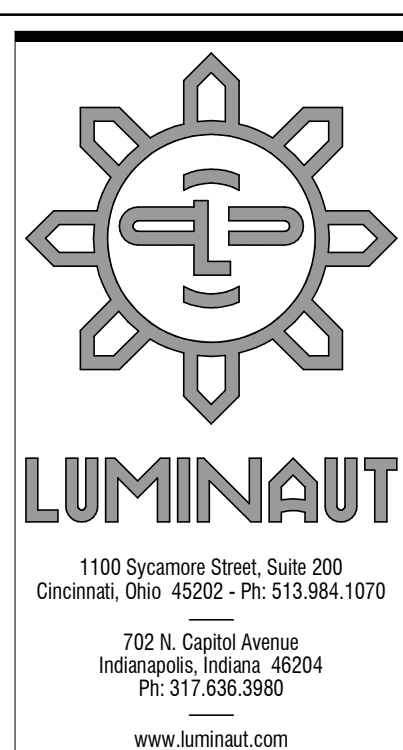

Kimley»Horn
Expect More. Experience Better.



R.E. Dimond
and Associates, Inc.

Project Title

**Phi Gamma Delta -
Purdue - Addition**

640 N. Russell Street
West Lafayette, IN 47906

PRELIMINARY
NOT FOR CONSTRUCTION

This drawing is for
review purposes only.

Issue Date:	04/15/2025
Issued for:	100 % CONSTRUCTION DOCUMENTS

[illegible]

Sheet Title
BASEMENT FINISH PLAN

Project No. **IN24067**

Reviewed By: ER, GME, AES
Scale: As indicated

A1.41

Copyright © 2023 LUMINAT, INC. - 4/8/2025 2:07:25 PM
C:\Users\jmalina\Documents\N24067_Phl_Gamma_Data - Addition_A24_jmalina.rtf

A1.52	1/4" = 1'-0"
-------	--------------

Scale: As indicated

A1.52